


B (1:1)



A-A (1:20)

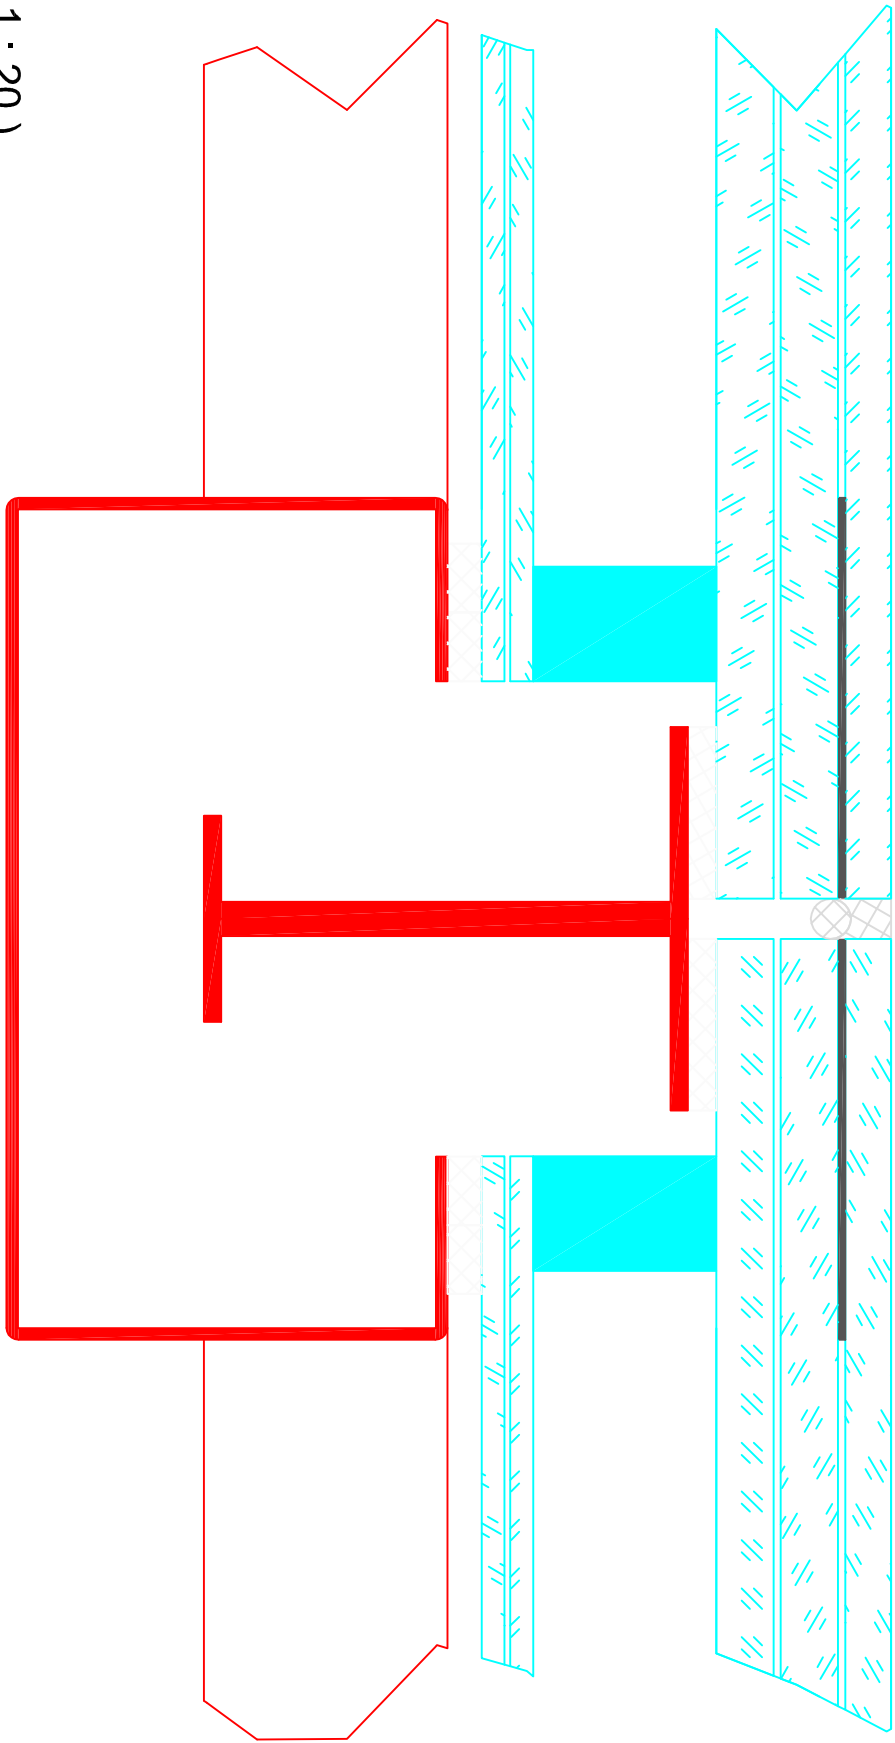